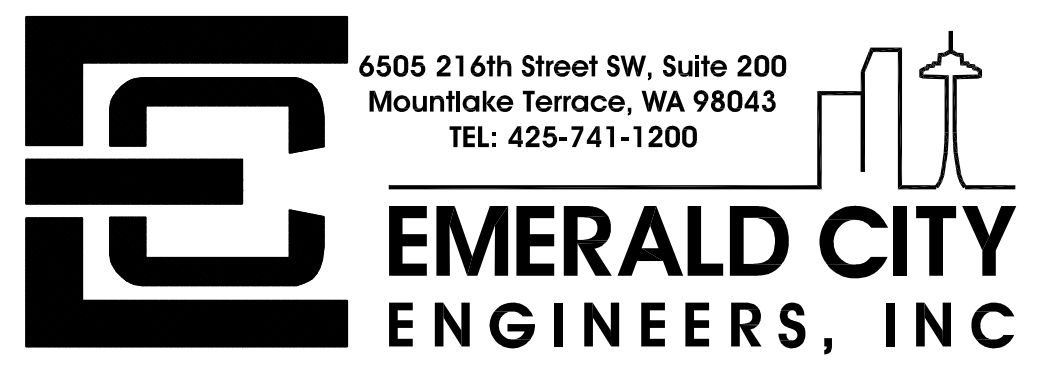
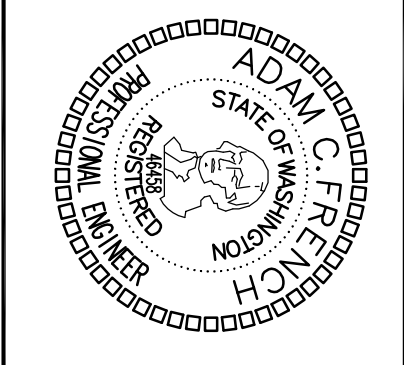


PHOTOMETRICS  
SITE PLAN  
SCALE: 1" = 20'-0"

<p><b>PROJECT:</b> LANDMARK APARTMENTS</p>	<p><b>DATE:</b> 02/14/20</p>	<p><b>SHEET TITLE:</b> SITE PHOTOMETRICS</p>	<p><b>SHEET NO.:</b> E1.1</p>	<p><b>DRAWN:</b> TK <b>DESIGNED:</b> TK <b>CHECKED:</b> AF <b>APPROVED:</b></p>	 <p>6505 216th Street SW, Suite 200 Mountlake Terrace, WA 98043 TEL: 425-741-1200</p>		<table border="1" style="width: 100%; border-collapse: collapse;"> <thead> <tr> <th style="width: 10%;">NO.</th> <th style="width: 10%;">DATE</th> <th style="width: 80%;">DESCRIPTION</th> </tr> </thead> <tbody> <tr> <td> </td> <td> </td> <td> </td> </tr> <tr> <td> </td> <td> </td> <td> </td> </tr> <tr> <td> </td> <td> </td> <td> </td> </tr> </tbody> </table>	NO.	DATE	DESCRIPTION									
NO.	DATE	DESCRIPTION																	