
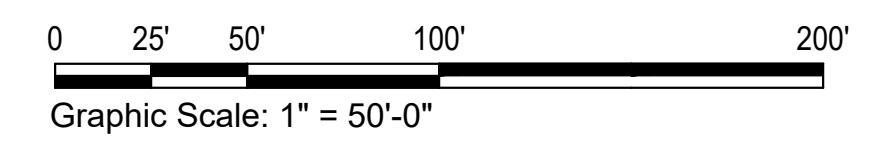


**RESUBMITTED**

**Apr 24 2020**

**CITY OF FEDERAL WAY  
COMMUNITY DEVELOPMENT**

**REFER TO L1.5 FOR  
PLANT SCHEDULE & NOTES**

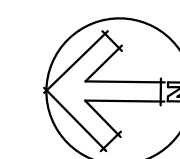


**Preliminary Plat Submittal - Not for Construction**

<b>L1.0</b>	OF	<b>8</b>	SHEETS
SCALE: 1" = 50'-0"	DESIGN:	ML	
DATE: March 27, 2020	DRAWN:	ML	
PROJECT: Woodlands @ Redondo Creek	CHECKED:	ML	
NO: LLA0180.19	NUMBER:		
	REVISIONS		APPD.

**Overall Landscape Plan**

**Lyon Landscape Architects**  
1015 Pacific Avenue, Ste 203  
Tacoma, WA 98402  
253-209-4053  
Moghan@LyonLA.com

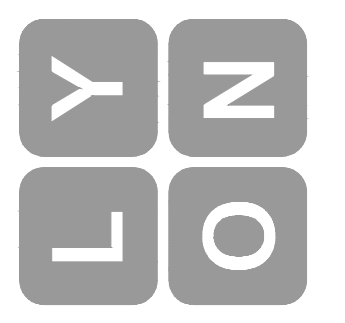

**RMJ Holdings, LLC**  
Woodlands @ Redondo Creek  
South 304th Street  
Federal Way, WA

