
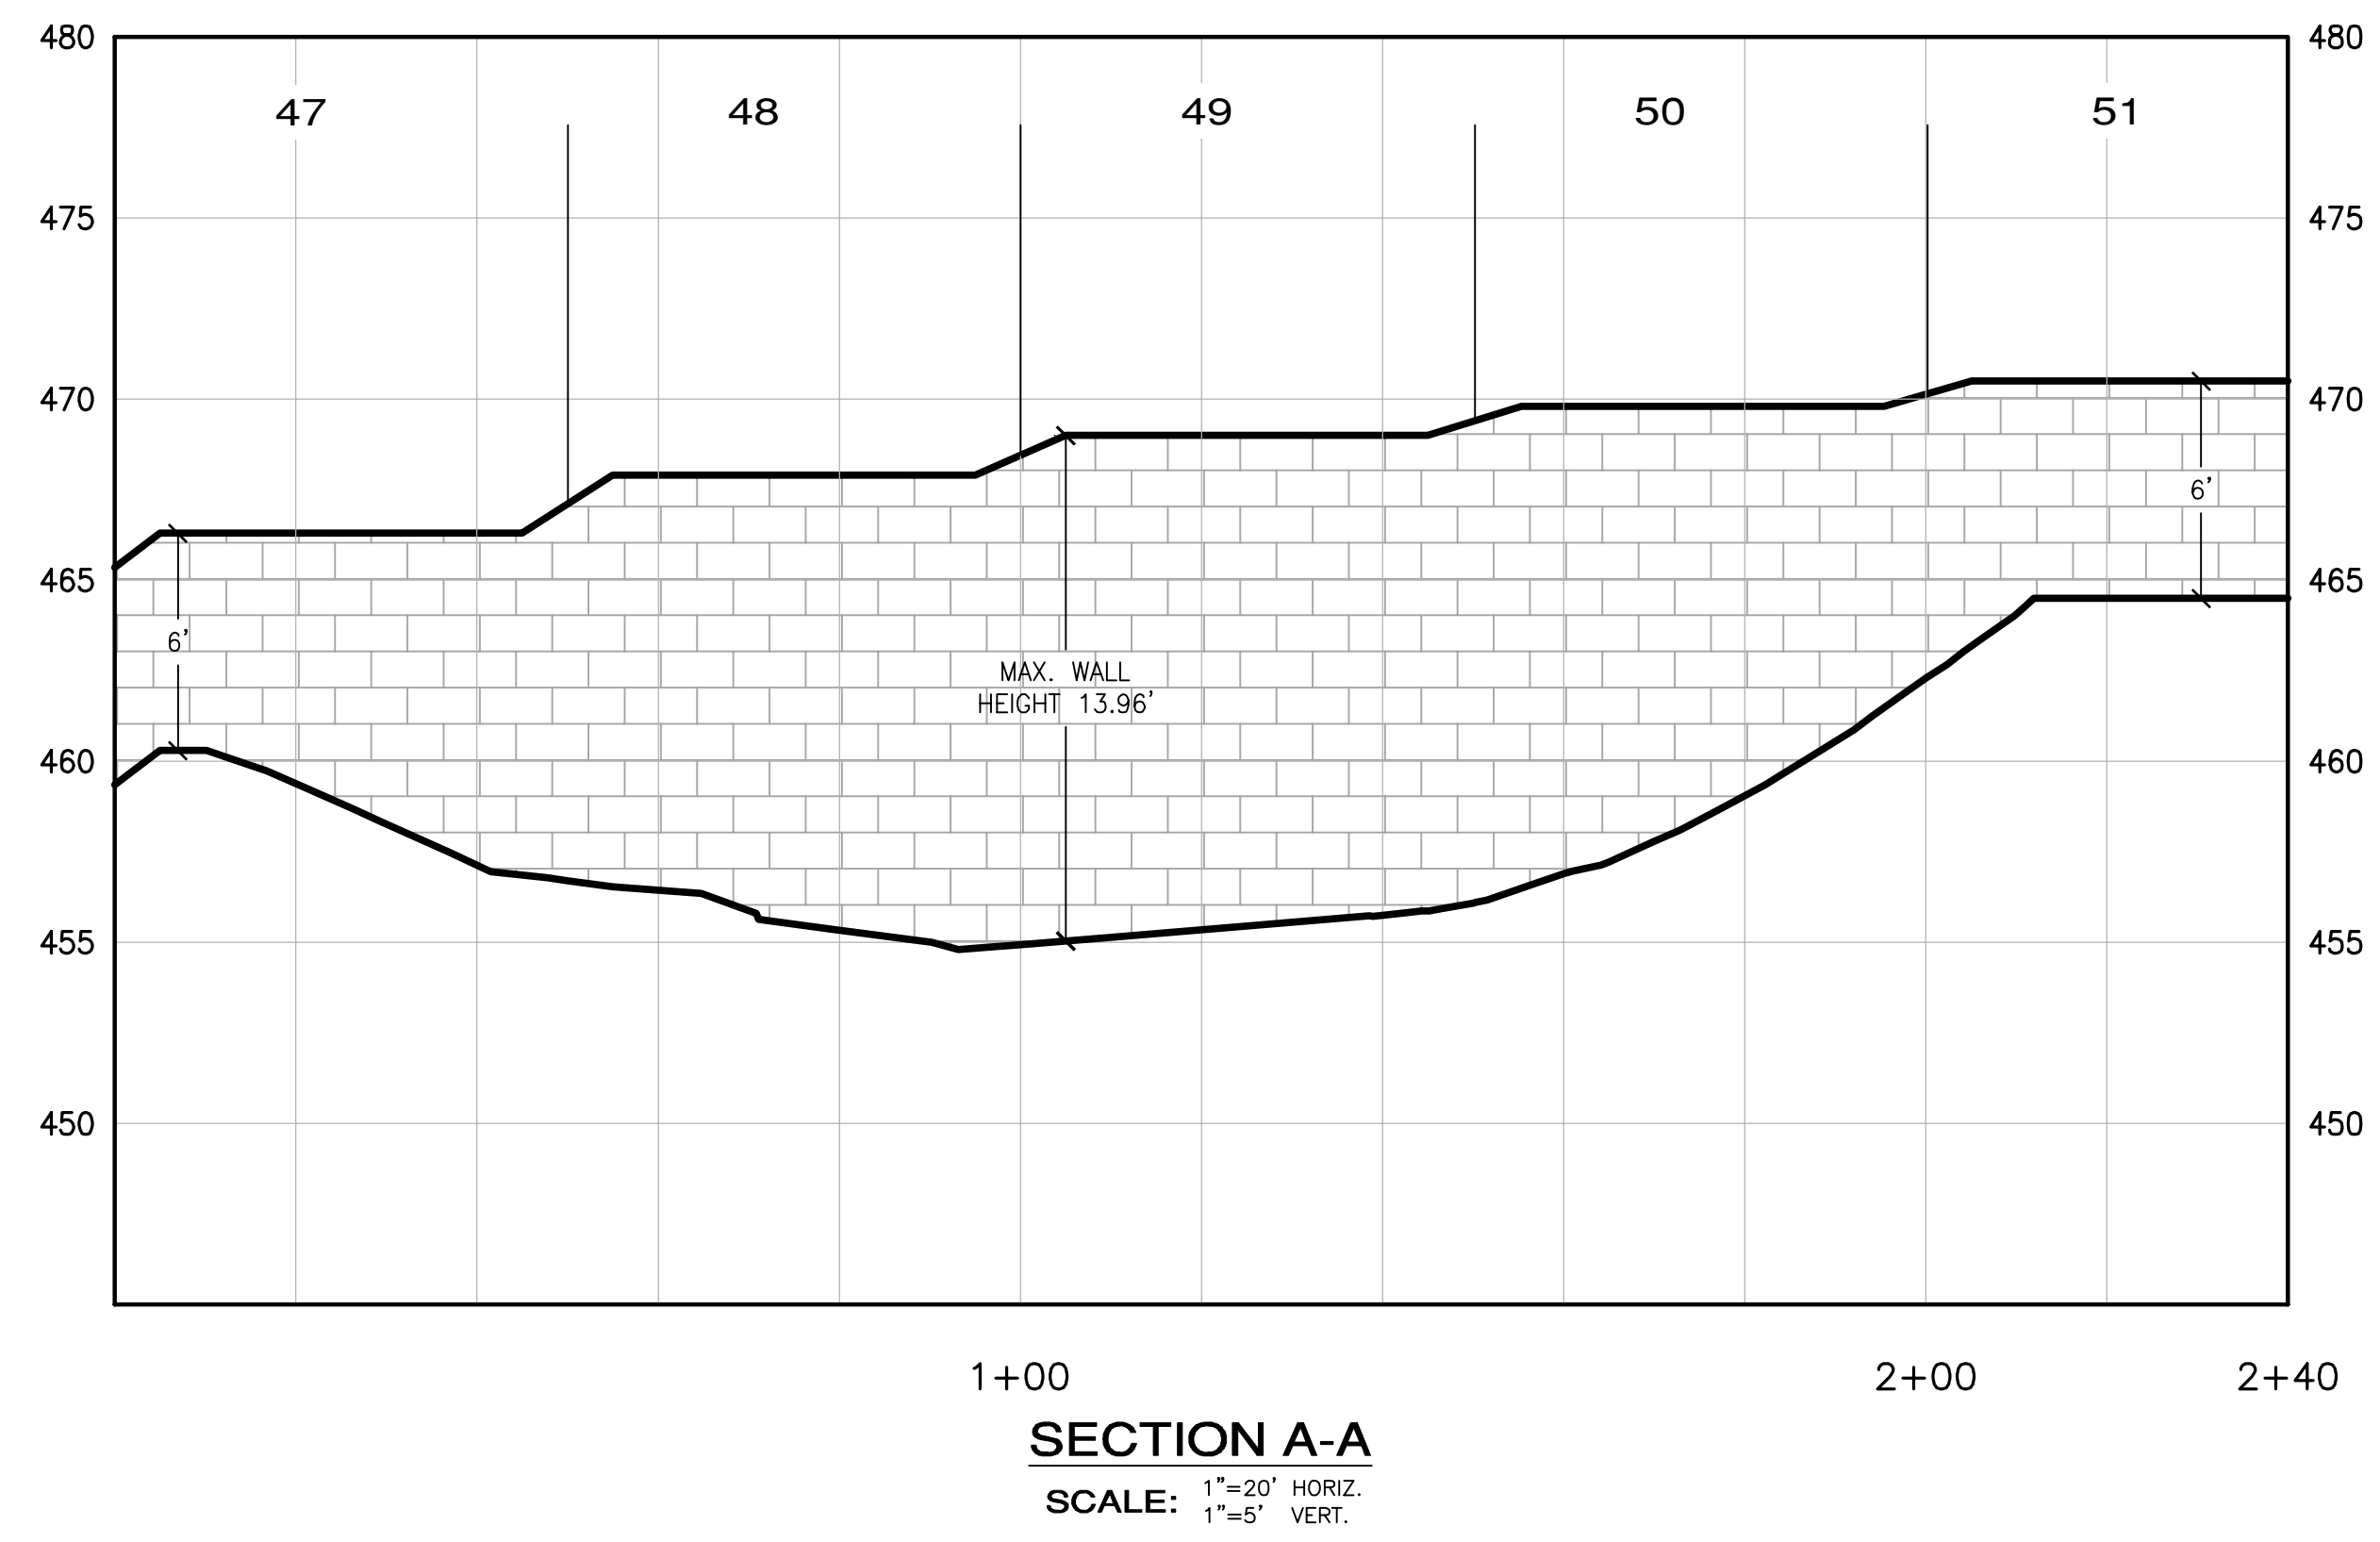


A PORTION OF THE SW 1/4, SEC 4, TWP 21, RNG 4 E, W.M.

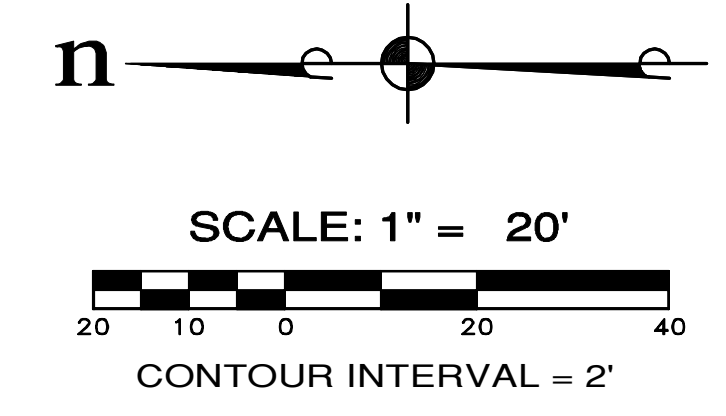

File: \\vanda\eng\serm-jpb\1352\023\019\exhibits\EN-07.dwg  
 Plotted By: Clark, Kuntlangu  
 Plotted: 3/16/2020 2:56 PM

**RESUBMITTED**  
**Apr 09 2020**  
 CITY OF FEDERAL WAY  
 COMMUNITY DEVELOPMENT

REVISIONS		
NO.	DESCRIPTION/DATE	BY

**ESM CONSULTING ENGINEERS, LLC**  
 FEDERAL WAY PROJECT  
 32400 8th Ave S, Suite 203  
 Federal Way, WA 98003  
 www.esmcivil.com  
 Civil Engineering Public Works  
 Land Surveying Project Management  
 Land Planning Landscape Architecture

**RMJ HOLDINGS, LLC**  
**THE WOODLANDS AT REDONDO CREEK**  
 WALL PROFILE EXHIBIT  
 CITY OF FEDERAL WAY WASHINGTON

JOB NO.:	1352-023-019
DWG. NAME:	EN-07
DESIGNED BY:	
DRAWN BY:	DCL
CHECKED BY:	
DATE:	03/04/2020
DATE OF PRINT:	
<b>EN-07</b>	
1 OF 1 SHEETS	