

- CONSTRUCTION NOTES**
- ① REMOVE CEMENT CONC. TRAFFIC CURB
 - ② REMOVE REINFORCED CEMENT CONC. SIDEWALK
 - ③ REMOVE TUBULAR MARKERS
 - ④ REMOVE SLOPED MOUNTABLE CURB

- SITE PREP & TESC LEGEND**
- INLET PROTECTION INSERT
 - CEMENT CONC. CURB AND GUTTER REMOVAL
 - SAWCUT LINE
 - CEMENT CONC. SIDEWALK REMOVAL
 - PAVING BITUMINOUS PAVEMENT
 - PAVEMENT REPAIR

7/20 ADDENDUM 1: ADDED EXISTING UTILITIES

N:\chwilie\department\low\engineering\division\projects\active\36241 - s 348th st nhs preservation\03 palacat\S 348th St ESC & Site Prep Plans.dwg, 7/19/2023

CITY OF Federal Way
Centered on Opportunity
33325 8TH AVE S FEDERAL WAY, WA 98003
PHONE: (253) 835-2700
WWW.CITYOFFEDERALWAY.COM





DRAFTED: S.ALIZAI
DESIGNED: J.HUYNH
REVIEWED: C.MULLEN
APPROVED: C.MULLEN



DRAWING VERSION / REVISION LOG		
NO.	DATE	REVISION
7/20		ADDENDUM 1

S 348TH ST NHS PRESERVATION PROJECT
ESC & SITE PREPARATION PLAN
STA 4+00 - 9+00

CITY PROJECT #: 36241
SHEET ESC 1
06 OF 31

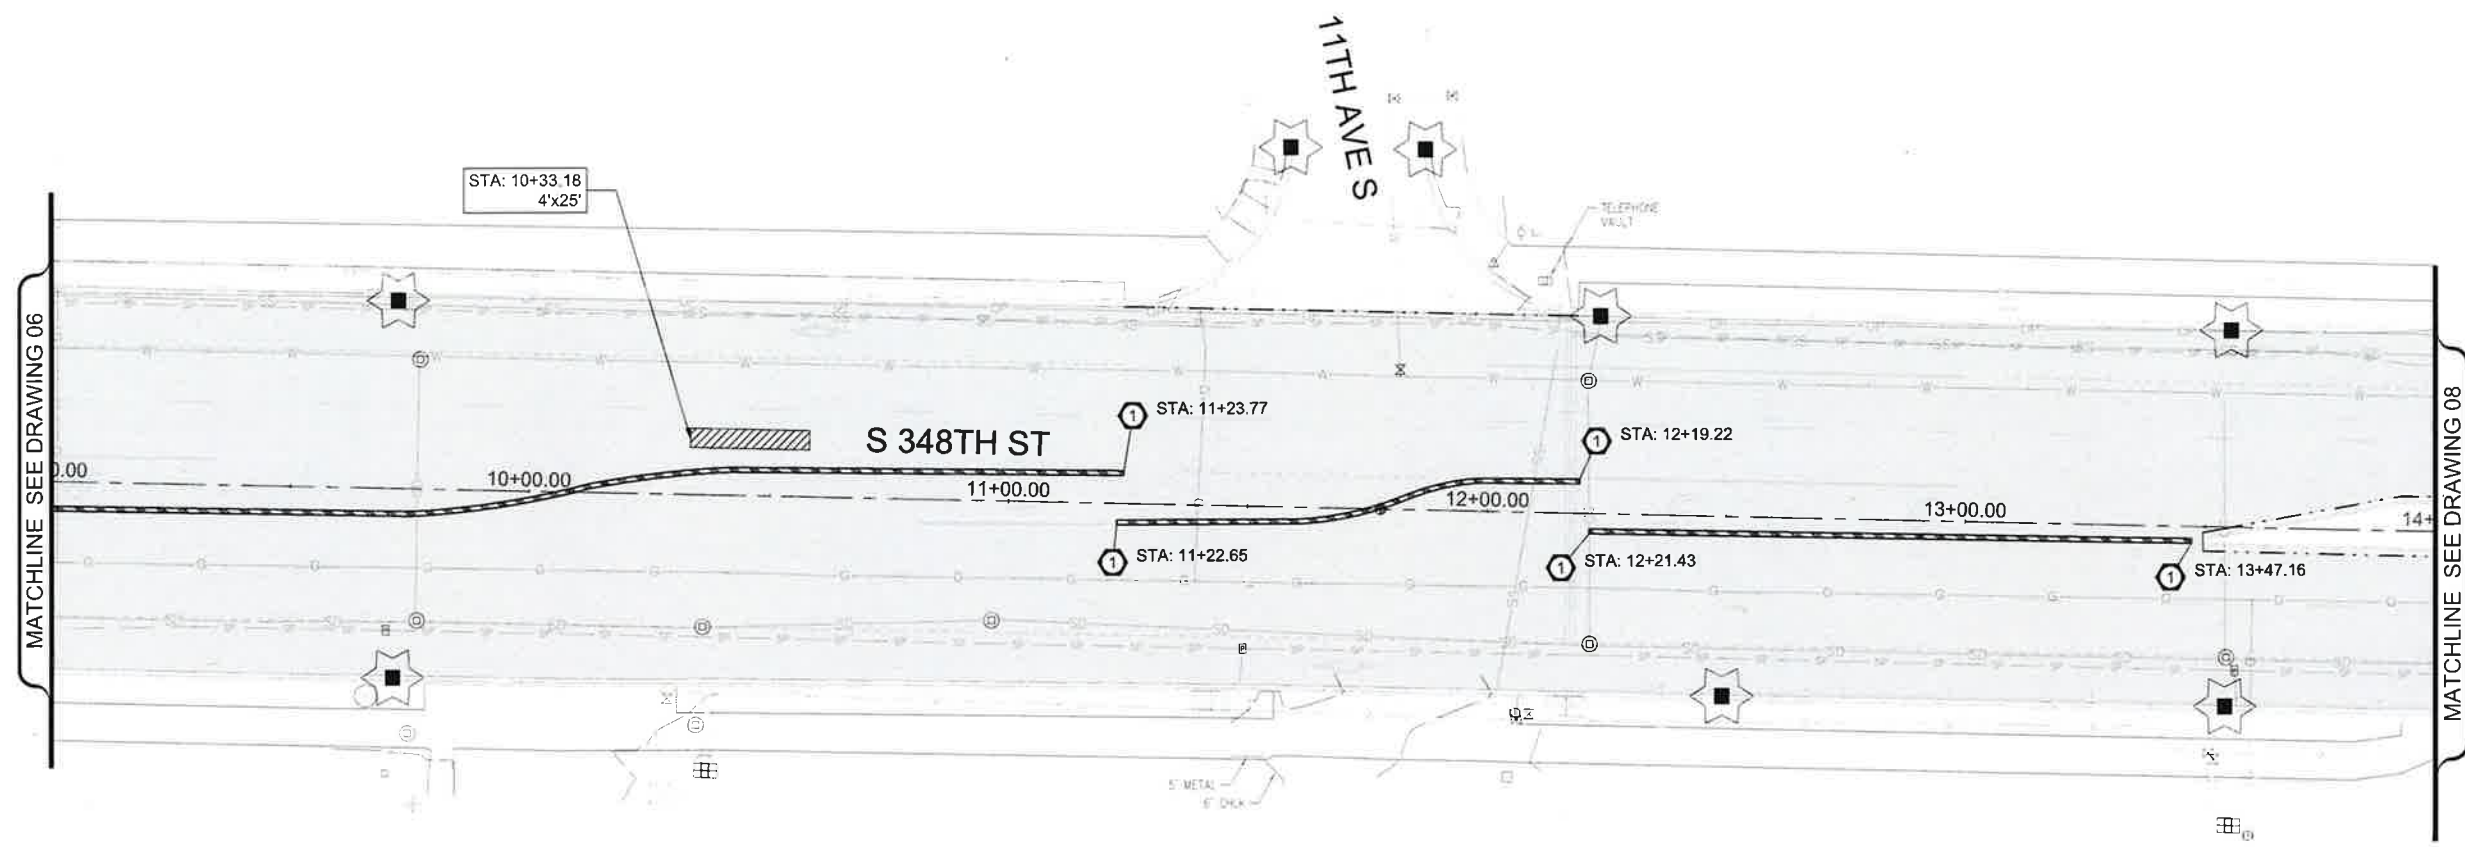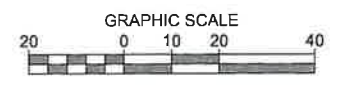

- CONSTRUCTION NOTES**
- ① REMOVE CEMENT CONC. TRAFFIC CURB
 - ② REMOVE REINFORCED CEMENT CONC. SIDEWALK
 - ③ REMOVE TUBULAR MARKERS
 - ④ REMOVE SLOPED MOUNTABLE CURB

- SITE PREP & TESC LEGEND**
- INLET PROTECTION INSERT
 - PLANING BITUMINOUS PAVEMENT
 - PAVEMENT REPAIR
 - SAWCUT LINE

MATCHLINE SEE DRAWING 06

MATCHLINE SEE DRAWING 08

7/20 ADDENDUM 1: ADDED EXISTING UTILITIES

CITY OF Federal Way
Centered on Opportunity
33325 8TH AVE S FEDERAL WAY, WA 98003
PHONE: (253) 835-2700
WWW.CITYOFFEDERALWAY.COM

811
Know what's below.
Call before you dig.

DRAFTED: S.ALIZAI
DESIGNED: J.HUYNH
REVIEWED: C.MULLEN
APPROVED: C.MULLEN




DRAWING VERSION / REVISION LOG		
NO.	DATE	REVISION
7/20		ADDENDUM 1

S 348TH ST NHS PRESERVATION PROJECT
ESC & SITE PREPARATION PLAN
STA 9+00 - 14+00

CITY PROJECT #:
36241
SHEET
ESC 2
07 OF 31

\\files\department\engineering\division\project\active\36241 - s 348th st nhs preservation\03 plan\esc & site prep plans.dwg, 7/19/2023

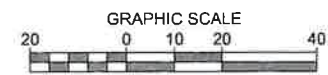


CONSTRUCTION NOTES

- ① REMOVE CEMENT CONC. TRAFFIC CURB
- ② REMOVE REINFORCED CEMENT CONC. SIDEWALK
- ③ REMOVE TUBULAR MARKERS
- ④ REMOVE SLOPED MOUNTABLE CURB

SITE PREP & TESC LEGEND

- INLET PROTECTION INSERT
- SAWCUT LINE
- PLANING BITUMINOUS PAVEMENT

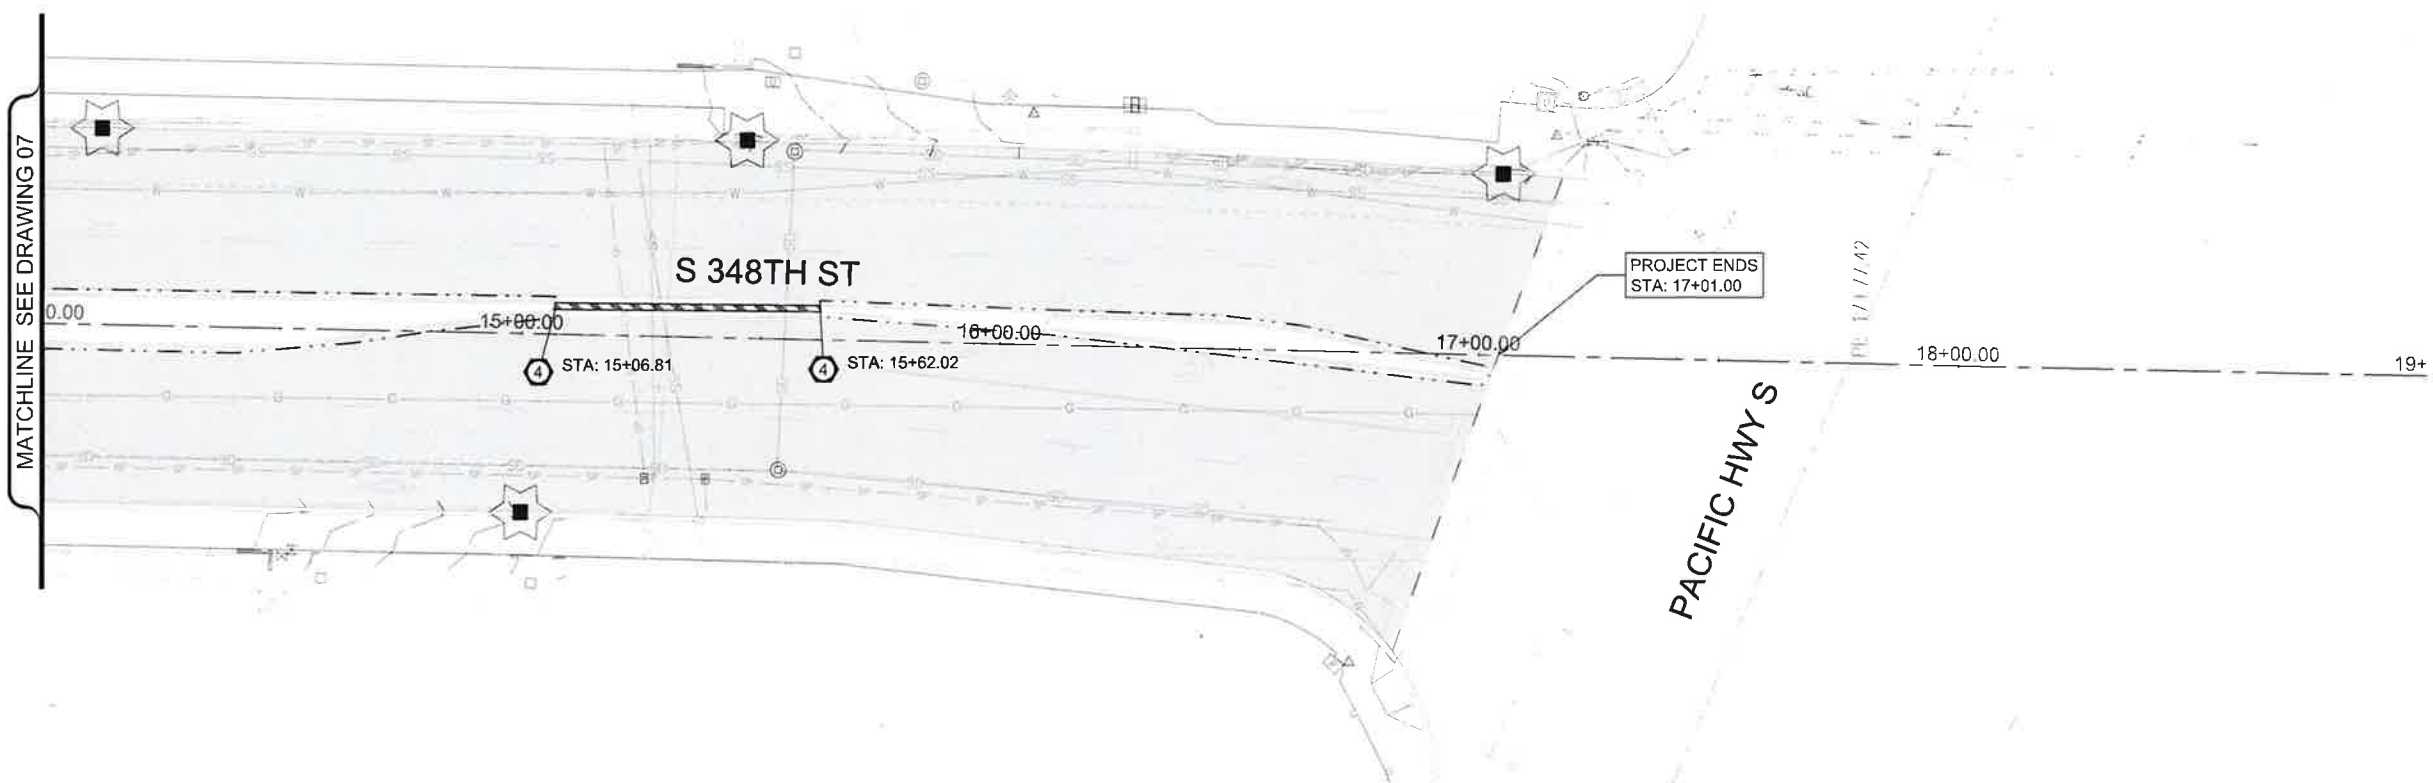

7/20 ADDENDUM 1: ADDED EXISTING UTILITIES

CITY OF Federal Way
Centered on Opportunity
33325 8TH AVE S FEDERAL WAY, WA 98003
PHONE: (253) 835-2700
WWW.CITYOFFEDERALWAY.COM

811
Know what's below.
Call before you dig.

DRAFTED: S.ALIZAI
DESIGNED: J.HUYNH
REVIEWED: C.MULLEN
APPROVED: C.MULLEN



DRAWING VERSION / REVISION LOG		
NO.	DATE	REVISION
	7/20	ADDENDUM 1

S 348TH ST NHS PRESERVATION PROJECT
ESC & SITE PREPARATION PLAN
STA 14+00 - 19+00


CITY PROJECT #:
36241
SHEET
ESC 3
08 OF 31

I:\civilians\department\engineering\division\project\active\36241 - s 348th st nhs preservation\03 polacada\348th st esc & site prep plans.dwg, 7/19/2023

FL = GUTTER FLOW LINE
 TOC = TOP OF CURB
 FG = FINISH GRADE

CURB RAMP NOTES

1. SLOPES SHOWN IN PLAN VIEW, RAMP LAYOUT AND RAMP LENGTH FOR REFERENCE ONLY. FIELD VERIFY EXISTING CONDITIONS AND CONSTRUCT CURB RAMPS TO MEET ADA REQUIREMENTS.
2. DO NOT PLACE GRATINGS, JUNCTION BOXES, ACCESS COVERS, OR OTHER APPURTENANCES IN FRONT OF THE CURB RAMP OR ANY PART OF THE CURB RAMP OR LANDING.
3. SEE CONTRACT PLANS FOR THE CURB DESIGN SPECIFIED. SEE WSDOT STD PLAN F-10.12-03 FOR DEPRESSED CURB SECTION AND CEMENT CONCRETE PEDESTRIAN CURB DETAILS. SEE CFW STD DET 3-4 FOR CURB AND GUTTER AND CEMENT CONCRETE BARRIER CURB DETAILS.
4. INSTALL DETECTABLE WARNING SURFACE PER WSDOT STD PLAN F-45.10-02.
5. CURB RAMP, LANDING, AND FLARES SHALL RECEIVE BROOM FINISH. SEE STANDARD SPECIFICATIONS 8-14.
6. CEMENT CONCRETE PEDESTRIAN CURB AT CURB RAMPS IS INCIDENTAL TO CURB RAMP BID ITEM(S).
7. CEMENT CONCRETE CURB AND GUTTER TO BE POURED AGAINST EXISTING CEMENT CONCRETE PAVEMENT.

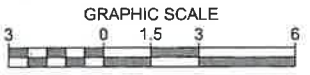

CONSTRUCT NEW PS POLE AND FOUNDATION (STA 4+74.48, 67.9' LT). INSTALL APS PUSHBUTTON ON NEW PEDESTRIAN SIGNAL (PS) POLE PER WSDOT STD. PLAN J-20.16-02 AND J-20.20-02

CONSTRUCT NEW PS POLE AND FOUNDATION (STA 4+51.16, 38.7' LT). INSTALL APS PUSHBUTTON ON NEW PEDESTRIAN SIGNAL (PS) POLE PER WSDOT STD. PLAN J-20.16-02 AND J-20.20-02


CONDUIT / WIRE SCHEDULE

RUN NO.	CONDUIT SIZE	PPB	VEH HEAD	PED HEAD
		2C/S	5C	5C
1	2"	1		1
2	2"	1		1
3	2"	1	1	1
4	2"	1	1	1
5	2"	1		
6	2"	1		

NOTE: REMOVE AND REPLACE WIRES TO THE CONTROL CABINET

LEGEND


- DETECTABLE WARNING SURFACE
- CEMENT CONC. SIDEWALK
- NON-SLIP MMA COATING

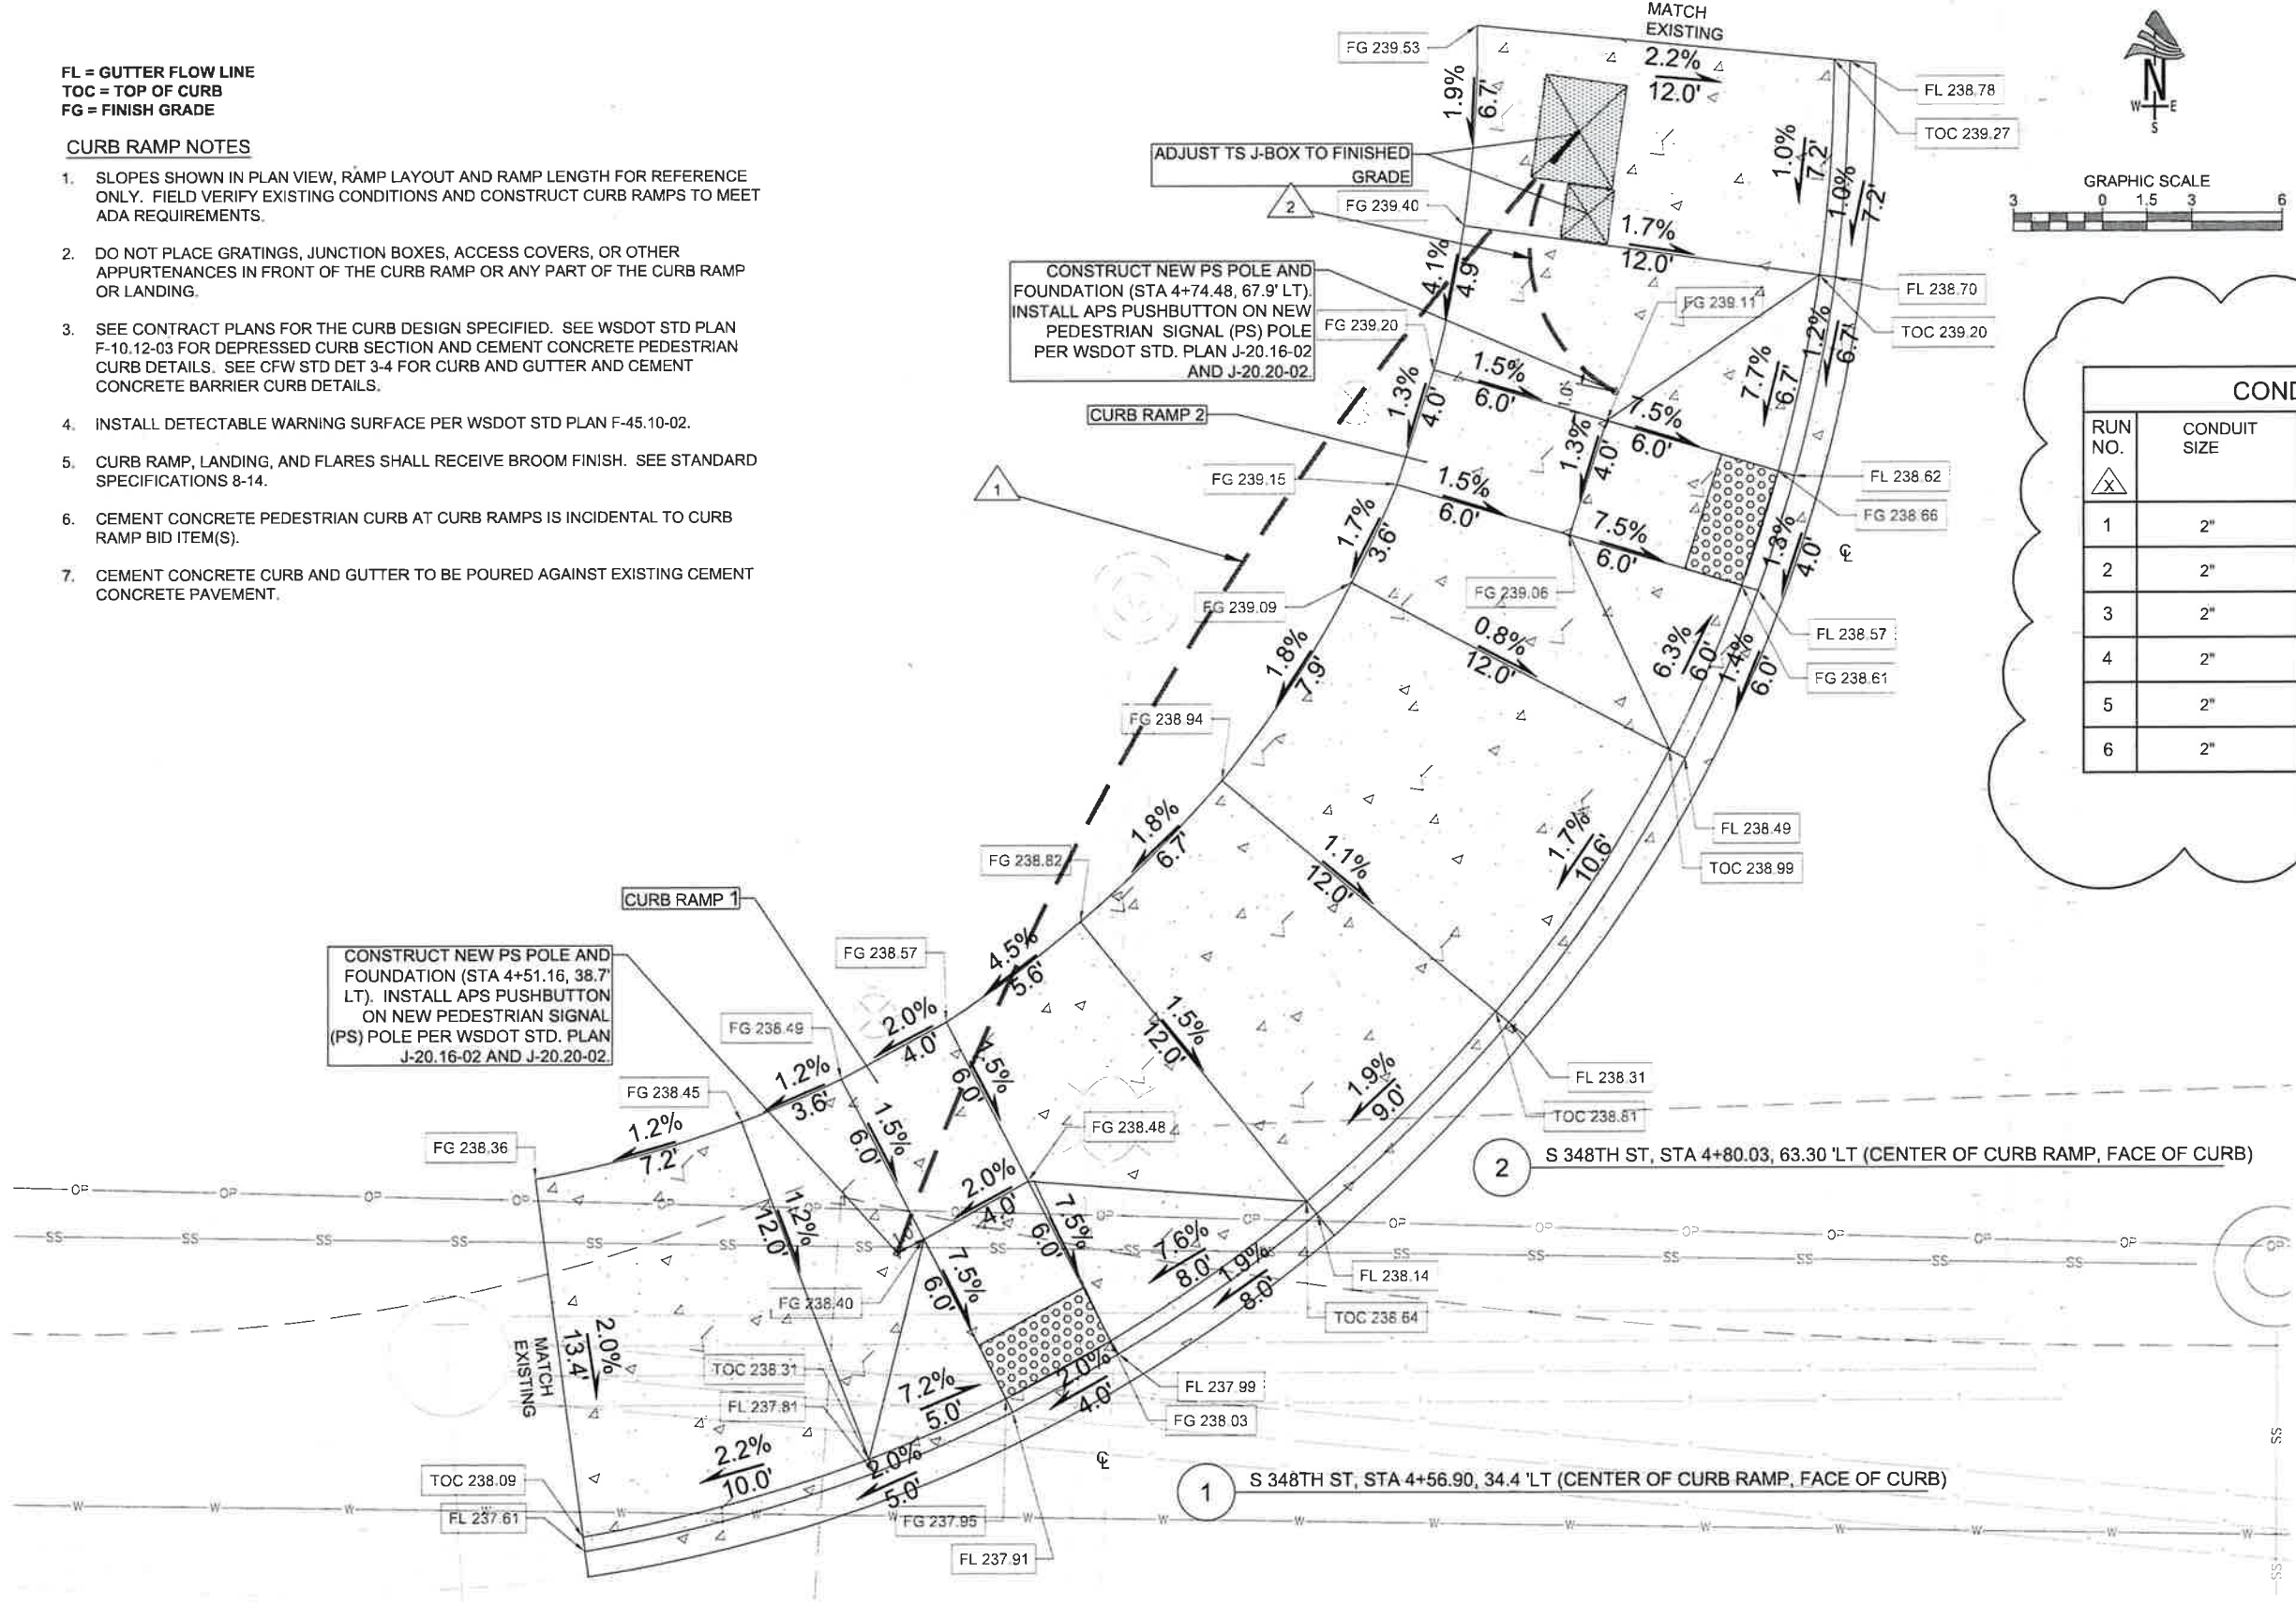

CITY OF Federal Way
 Centered on Opportunity
 33325 8TH AVE S FEDERAL WAY, WA 98003
 PHONE: (253) 835-2700
 WWW.CITYOFFEDERALWAY.COM



DRAFTED: S.ALIZAI
 DESIGNED: J.HUYNH
 REVIEWED: C.MULLEN
 APPROVED: C.MULLEN

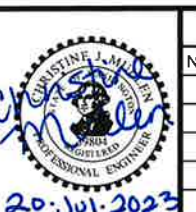

DRAWING VERSION / REVISION LOG

NO.	DATE	REVISION
7/20		ADDENDUM 1


S 348TH ST NHS PRESERVATION PROJECT

RAMP 1,2

CITY PROJECT #:
36241

SHEET
R 1,2

12 OF 31

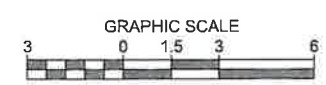

3 S 348TH ST, STA 4+58.38, 38.4 'RT (CENTER OF CURB RAMP, FACE OF CURB)

4 S 348TH ST, STA 4+70.57, 51.73 'RT (CENTER OF CURB RAMP, FACE OF CURB)

CONSTRUCT NEW TYPE 1 SIGNAL POLE AND FOUNDATION (STA 4+52.06, 41.8' RT). INSTALL APS PUSHBUTTON ON NEW TYPE 1 SIGNAL POLE PER WSDOT STD. PLAN J-21.15-01 AND J-21.10-04.

CONSTRUCT NEW TYPE 1 SIGNAL POLE AND FOUNDATION (STA 4+66.50, 57.7' RT). INSTALL APS PUSHBUTTON ON NEW TYPE 1 SIGNAL POLE PER WSDOT STD. PLAN J-21.15-01 AND J-21.10-04.

CONDUIT / WIRE SCHEDULE				
RUN NO.	CONDUIT SIZE	PPB	VEH HEAD	PED HEAD
		2C/S	5C	5C
1	2"	1		1
2	2"	1		1
3	2"	1	1	1
4	2"	1	1	1
5	2"	1		
6	2"	1		

NOTE: REMOVE AND REPLACE WIRES TO THE CONTROL CABINET.

CONSTRUCTION NOTES

- 1 BLACK DETECTABLE WARNING SURFACE

FL = GUTTER FLOW LINE
TOC = TOP OF CURB
FG = FINISH GRADE

CURB RAMP NOTES

- SLOPES SHOWN IN PLAN VIEW, RAMP LAYOUT AND RAMP LENGTH FOR REFERENCE ONLY. FIELD VERIFY EXISTING CONDITIONS AND CONSTRUCT CURB RAMP TO MEET ADA REQUIREMENTS.
- DO NOT PLACE GRATINGS, JUNCTION BOXES, ACCESS COVERS, OR OTHER APPURTENANCES IN FRONT OF THE CURB RAMP OR ANY PART OF THE CURB RAMP OR LANDING.
- SEE CONTRACT PLANS FOR THE CURB DESIGN SPECIFIED. SEE WSDOT STD PLAN F-10.12-03 FOR DEPRESSED CURB SECTION AND CEMENT CONCRETE PEDESTRIAN CURB DETAILS. SEE CFW STD DET 3-4 FOR CURB AND GUTTER AND CEMENT CONCRETE BARRIER CURB DETAILS.
- INSTALL DETECTABLE WARNING SURFACE PER WSDOT STD PLAN F-45.10-02.
- CURB RAMP, LANDING, AND FLARES SHALL RECEIVE BROOM FINISH. SEE STANDARD SPECIFICATIONS 8-14.
- CEMENT CONCRETE PEDESTRIAN CURB AT CURB RAMP IS INCIDENTAL TO CURB RAMP BID ITEM(S).
- CEMENT CONCRETE CURB AND GUTTER TO BE POURED AGAINST EXISTING CEMENT CONCRETE PAVEMENT.

LEGEND

- DETECTABLE WARNING SURFACE
- CEMENT CONC. SIDEWALK

I:\w\10\department\low\engineering\division\project\active\36241 - s 348th st nhs preservation\03\pe\vacant\348th St Curb Ramp.dwg, 7/20/2023

CITY OF Federal Way
Centered on Opportunity
33325 8TH AVE S FEDERAL WAY, WA 98003
PHONE: (253) 835-2700
WWW.CITYOFFEDERALWAY.COM

811
Know what's below.
Call before you dig.

DRAFTED: S.ALIZAI
DESIGNED: J.HUYNH
REVIEWED: C.MULLEN
APPROVED: C.MULLEN



20 Jul 2023

DRAWING VERSION / REVISION LOG		
NO.	DATE	REVISION
	7/20	ADDENDUM 1

S 348TH ST NHS PRESERVATION PROJECT

RAMP 3,4

CITY PROJECT #: 36241
SHEET R 3,4
13 OF 31

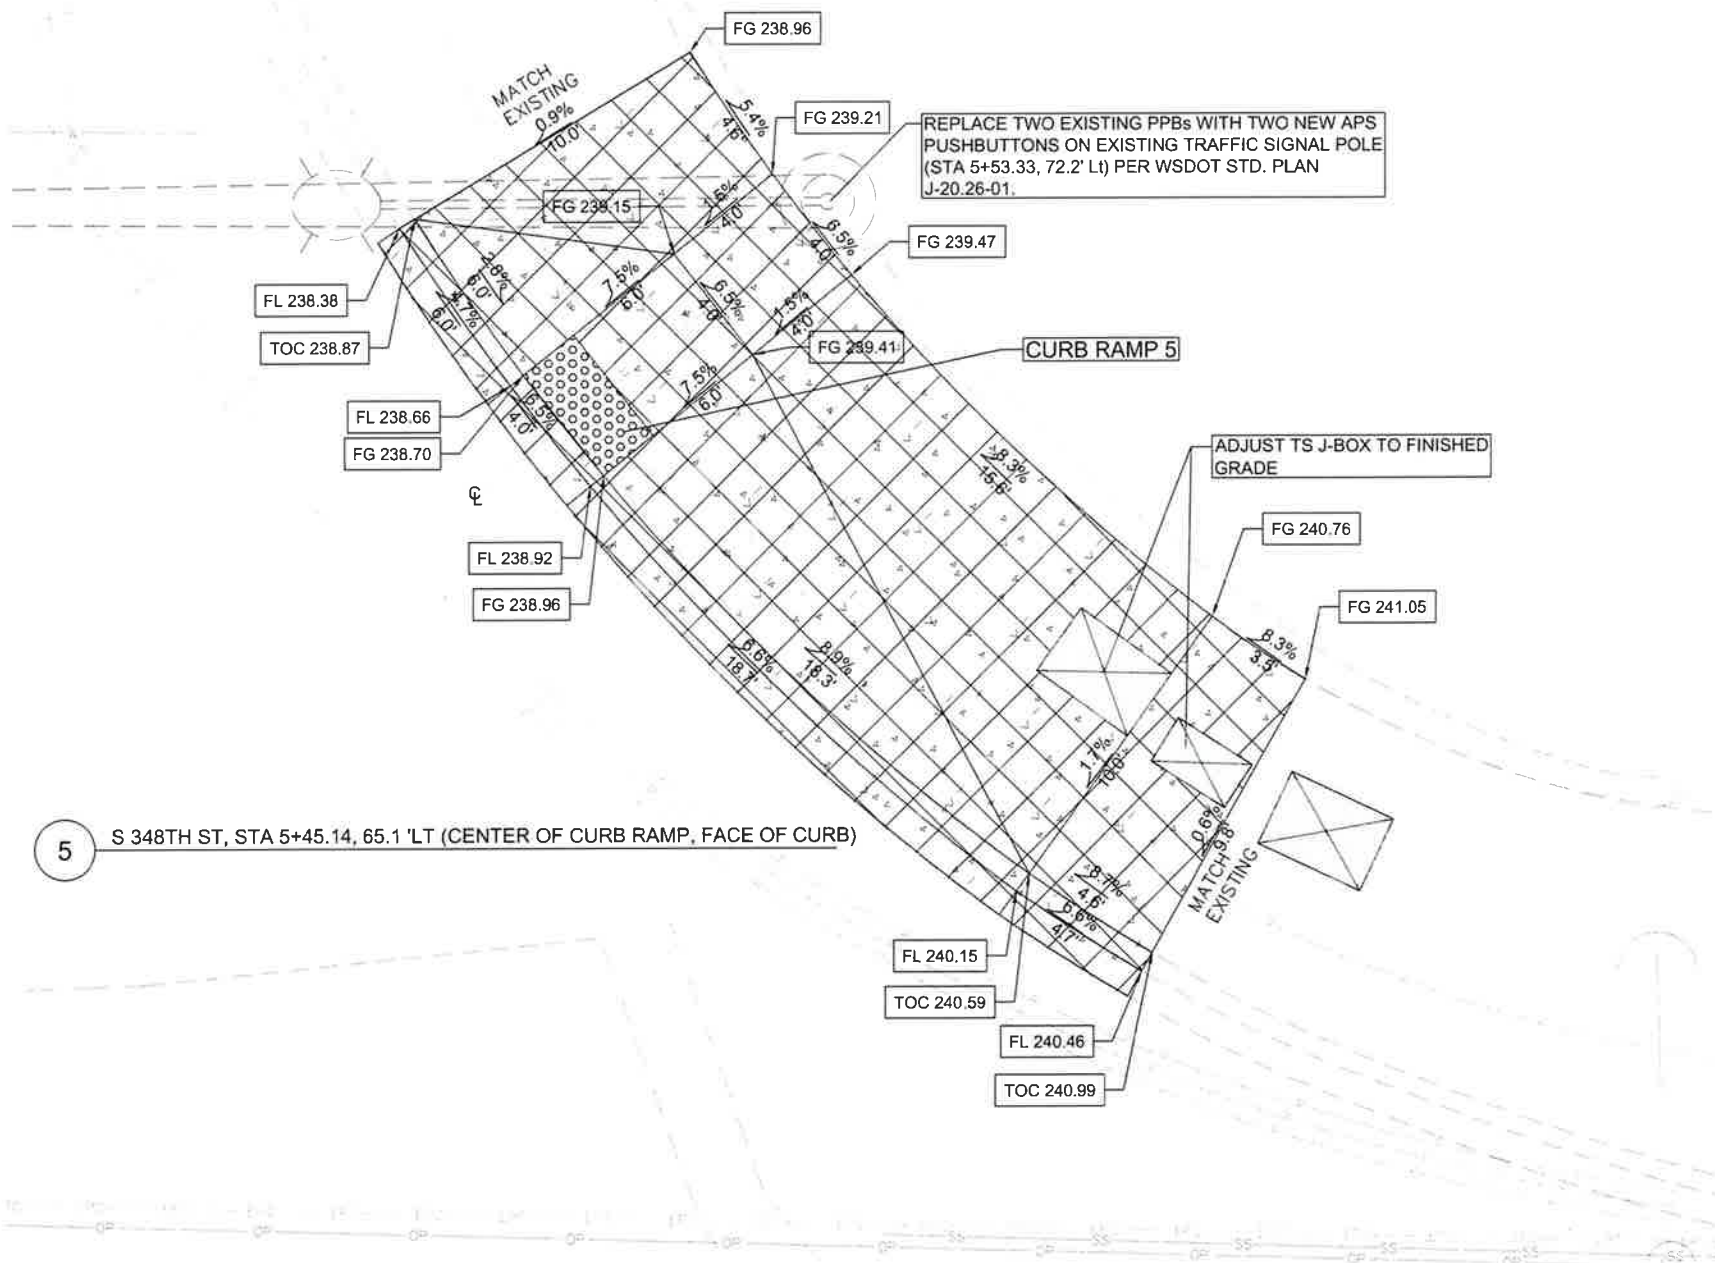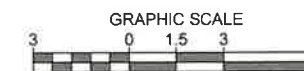

LEGEND

- DETECTABLE WARNING SURFACE
- REINFORCED CEMENT CONC. SIDEWALK
- NON-SLIP MMA COATING

FL = GUTTER FLOW LINE
 TOC = TOP OF CURB
 FG = FINISH GRADE

CURB RAMP NOTES

1. SLOPES SHOWN IN PLAN VIEW, RAMP LAYOUT AND RAMP LENGTH FOR REFERENCE ONLY. FIELD VERIFY EXISTING CONDITIONS AND CONSTRUCT CURB RAMPS TO MEET ADA REQUIREMENTS.
2. DO NOT PLACE GRATINGS, JUNCTION BOXES, ACCESS COVERS, OR OTHER APPURTENANCES IN FRONT OF THE CURB RAMP OR ANY PART OF THE CURB RAMP OR LANDING.
3. SEE CONTRACT PLANS FOR THE CURB DESIGN SPECIFIED. SEE WSDOT STD PLAN F-10.12-03 FOR DEPRESSED CURB SECTION AND CEMENT CONCRETE PEDESTRIAN CURB DETAILS. SEE CFW STD DET 3-4 FOR CURB AND GUTTER AND CEMENT CONCRETE BARRIER CURB DETAILS.
4. INSTALL DETECTABLE WARNING SURFACE PER WSDOT STD PLAN F-45.10-02.
5. CURB RAMP, LANDING, AND FLARES SHALL RECEIVE BROOM FINISH. SEE STANDARD SPECIFICATIONS 8-14.
6. CEMENT CONCRETE PEDESTRIAN CURB AT CURB RAMPS IS INCIDENTAL TO CURB RAMP BID ITEM(S).
7. CEMENT CONCRETE CURB AND GUTTER TO BE POURED AGAINST EXISTING CEMENT CONCRETE PAVEMENT.

5 S 348TH ST, STA 5+45.14, 65.1' LT (CENTER OF CURB RAMP, FACE OF CURB)

CITY OF Federal Way
 Centered on Opportunity
 33325 8TH AVE S FEDERAL WAY, WA 98003
 PHONE: (253) 835-2700
 WWW.CITYOFFEDERALWAY.COM

811
 Know what's below.
 Call before you dig.

DRAFTED: S.ALIZAI
 DESIGNED: J.HUYNH
 REVIEWED: C.MULLEN
 APPROVED: C.MULLEN

DRAWING VERSION / REVISION LOG		
NO.	DATE	REVISION
	7/20	ADDENDUM 1


S 348TH ST NHS PRESERVATION PROJECT

RAMP 5

CITY PROJECT #: 36241
 SHEET R5
 14 OF 31

I:\civ\1\department\engineering\division\projects\active\36241 - s. 348th st nhs preservation\03_paved\5. 348th St. Curb Ramp.dwg, 7/20/2023

I:\projects\pww\engineering\division\project\active\36241 - s 348th st nhs preservation\03 polacoff\348th St Curb Ramp.dwg, 7/20/2023

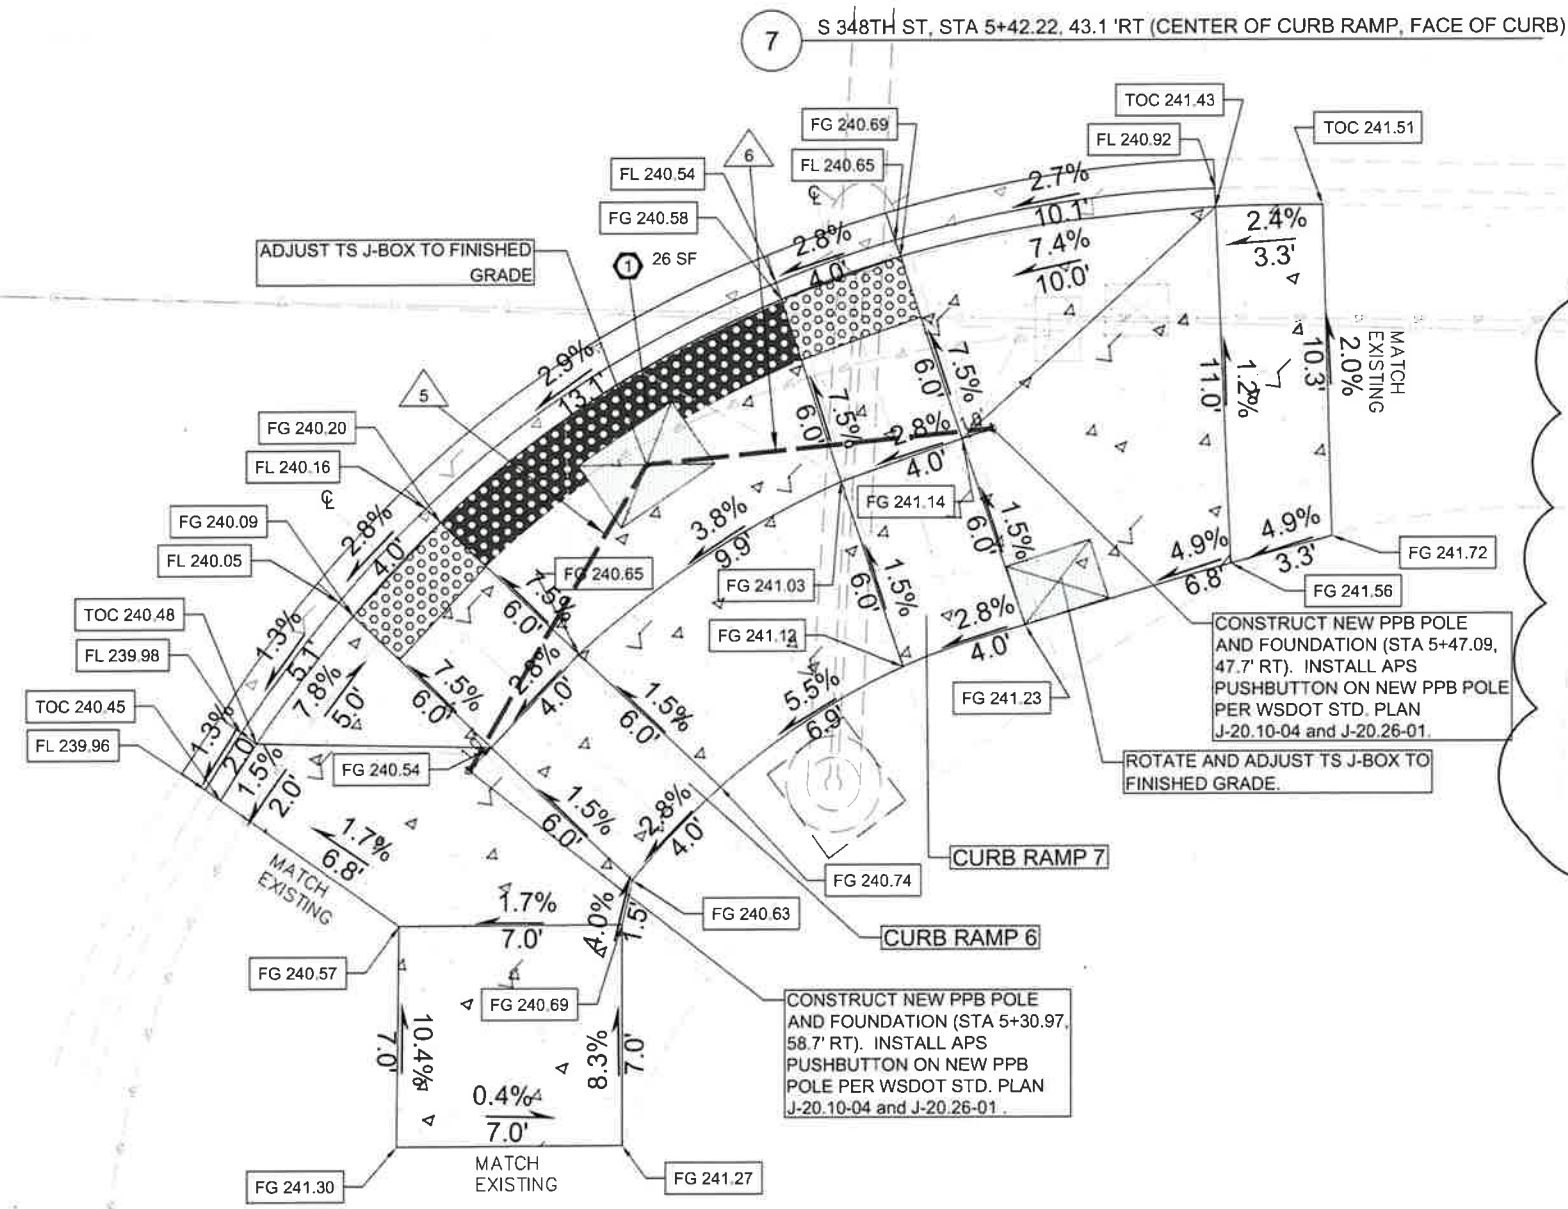

CONDUIT / WIRE SCHEDULE

RUN NO.	CONDUIT SIZE	VEH HEAD		PED HEAD	
		2C/S	5C	5C	5C
1	2"	1		1	
2	2"	1		1	
3	2"	1	1	1	
4	2"	1	1	1	
5	2"	1			
6	2"	1			

NOTE: REMOVE AND REPLACE WIRES TO THE CONTROL CABINET

CONSTRUCTION NOTES

- ① BLACK DETECTABLE WARNING SURFACE

LEGEND

- DETECTABLE WARNING SURFACE
- CEMENT CONC. SIDEWALK
- NON-SLIP MMA COATING

FL = GUTTER FLOW LINE
 TOC = TOP OF CURB
 FG = FINISH GRADE

CURB RAMP NOTES

1. SLOPES SHOWN IN PLAN VIEW, RAMP LAYOUT AND RAMP LENGTH FOR REFERENCE ONLY. FIELD VERIFY EXISTING CONDITIONS AND CONSTRUCT CURB RAMPS TO MEET ADA REQUIREMENTS.
2. DO NOT PLACE GRATINGS, JUNCTION BOXES, ACCESS COVERS, OR OTHER APPURTENANCES IN FRONT OF THE CURB RAMP OR ANY PART OF THE CURB RAMP OR LANDING.
3. SEE CONTRACT PLANS FOR THE CURB DESIGN SPECIFIED. SEE WSDOT STD PLAN F-10.12-03 FOR DEPRESSED CURB SECTION AND CEMENT CONCRETE PEDESTRIAN CURB DETAILS. SEE CFW STD DET 3-4 FOR CURB AND GUTTER AND CEMENT CONCRETE BARRIER CURB DETAILS.
4. INSTALL DETECTABLE WARNING SURFACE PER WSDOT STD PLAN F-45.10-02.
5. CURB RAMP, LANDING, AND FLARES SHALL RECEIVE BROOM FINISH. SEE STANDARD SPECIFICATIONS 8-14.
6. CEMENT CONCRETE PEDESTRIAN CURB AT CURB RAMPS IS INCIDENTAL TO CURB RAMP BID ITEM(S).
7. CEMENT CONCRETE CURB AND GUTTER TO BE POURED AGAINST EXISTING CEMENT CONCRETE PAVEMENT.

CITY OF Federal Way
 Centered on Opportunity
 33325 8TH AVE S FEDERAL WAY, WA 98003
 PHONE: (253) 835-2700
 WWW.CITYOFFEDERALWAY.COM



DRAFTED: S.ALIZAI
 DESIGNED: J.HUYNH
 REVIEWED: C.MULLEN
 APPROVED: C.MULLEN



DRAWING VERSION / REVISION LOG

NO.	DATE	REVISION
	7/20	ADDENDUM 1

S 348TH ST NHS PRESERVATION PROJECT
RAMP 6,7

CITY PROJECT #: 36241
 SHEET R 6,7
 15 OF 31