




2 SIDE ELEVATION

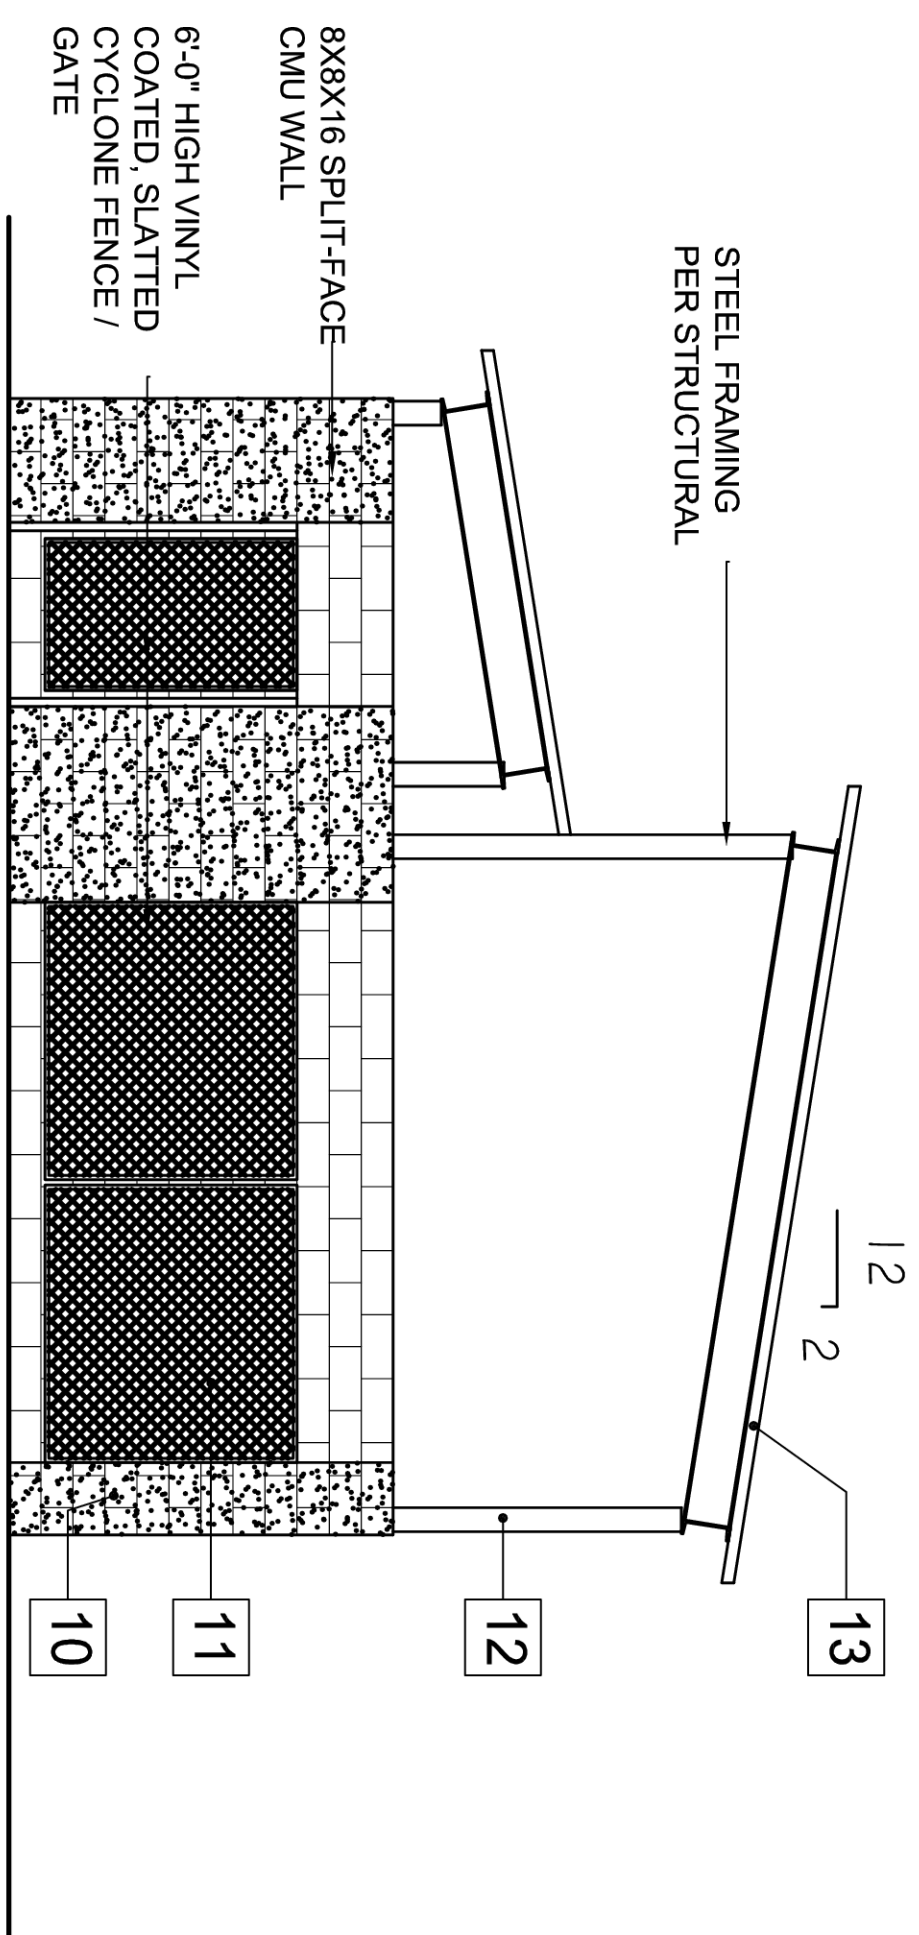

1 FRONT ELEVATION

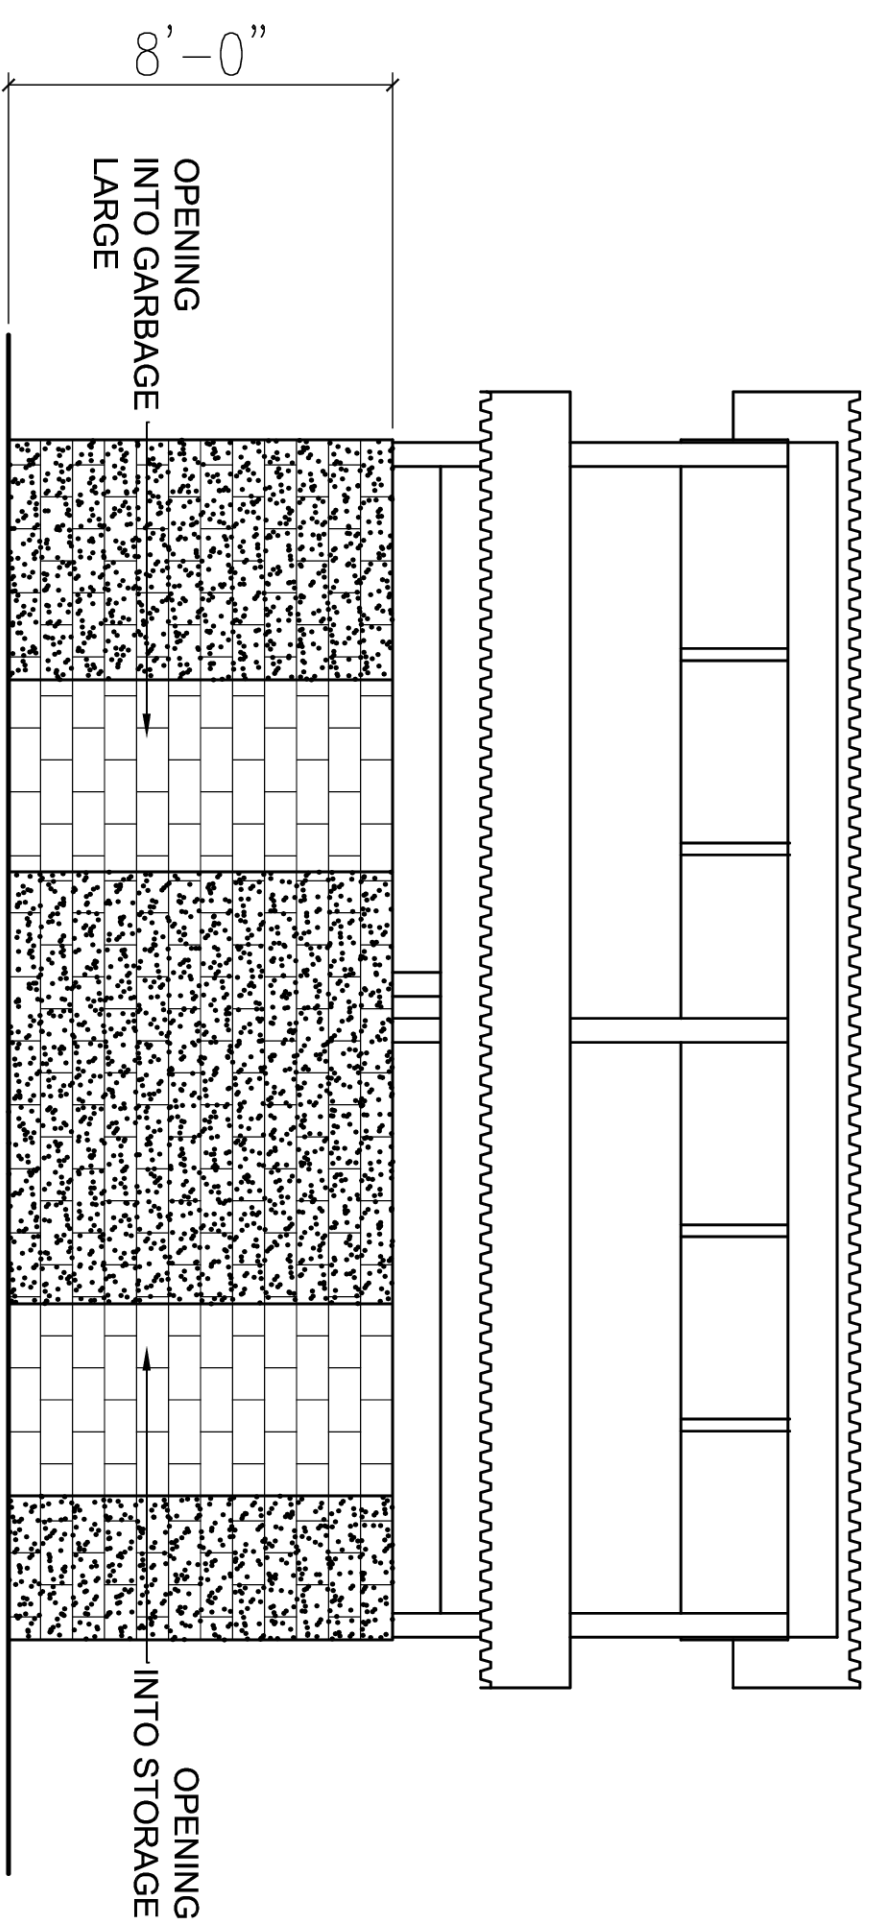


4 SIDE ELEVATION

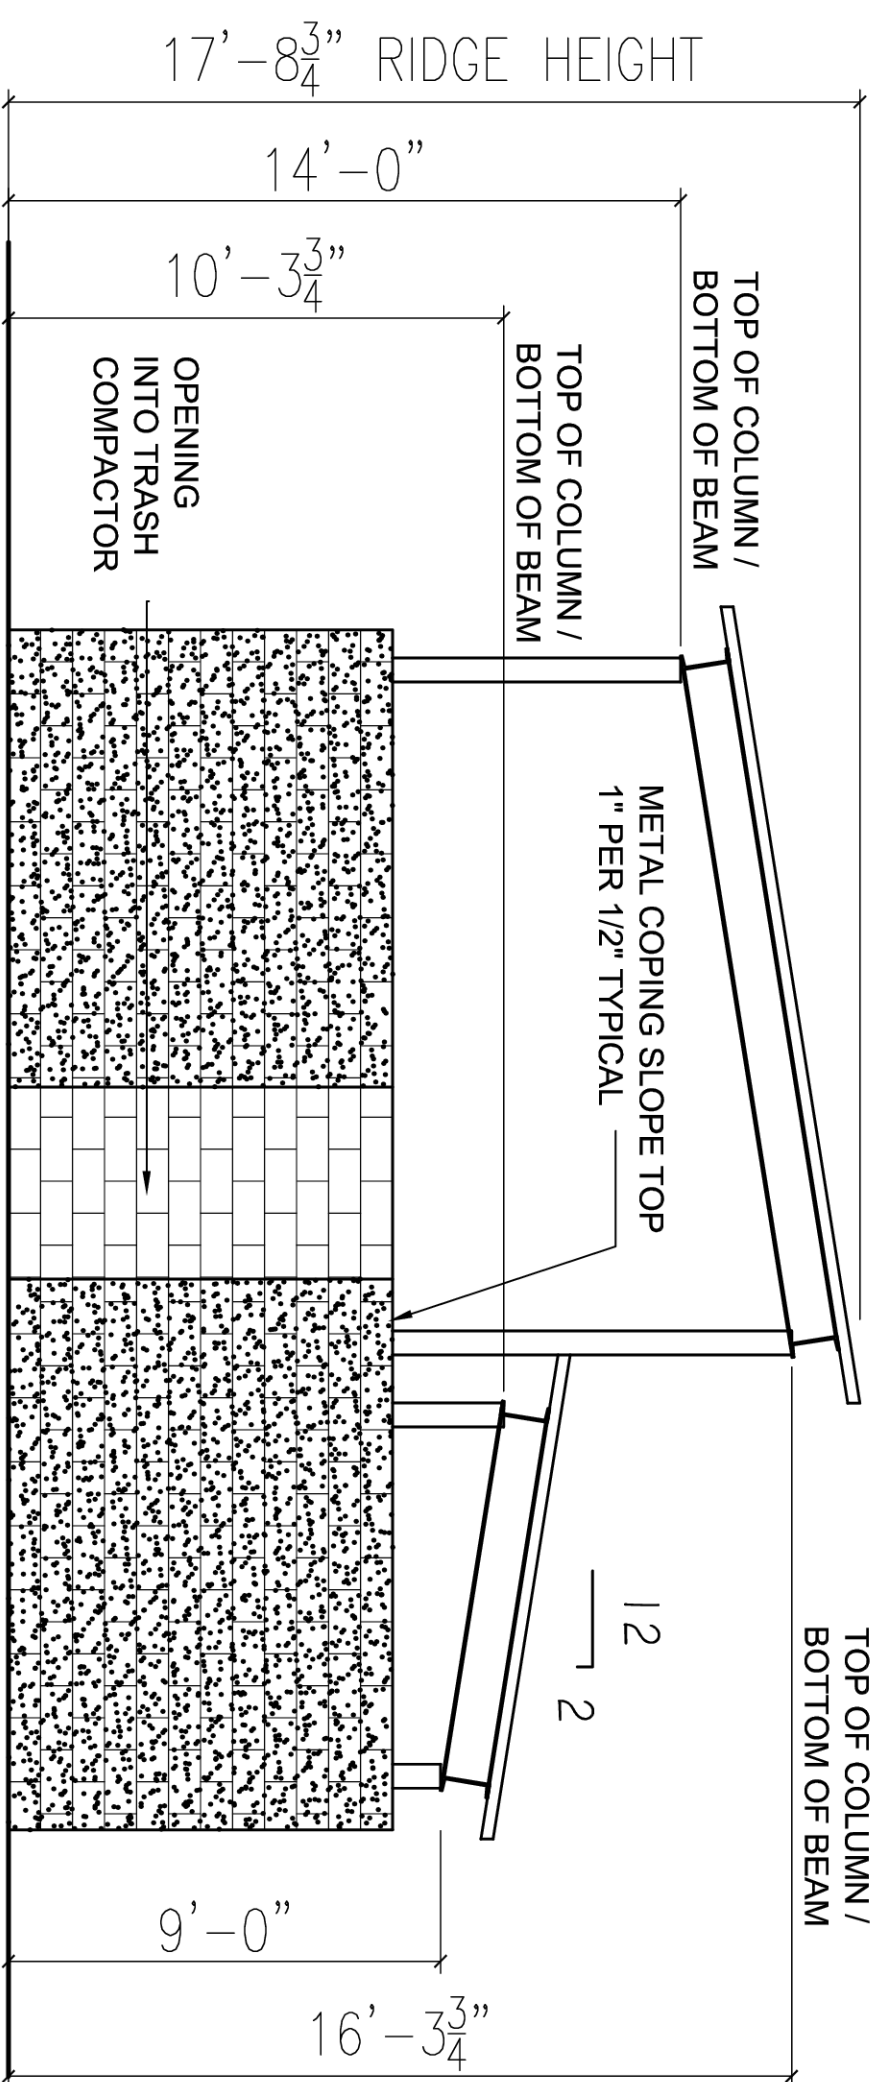

3 BACK ELEVATION

KEY NOTES

10	SPLIT FACE CMU
11	ALUMINUM GATES & HARDWARE
12	FIELD PAINTED STEEL
13	SHOP FINISH STEEL DECK

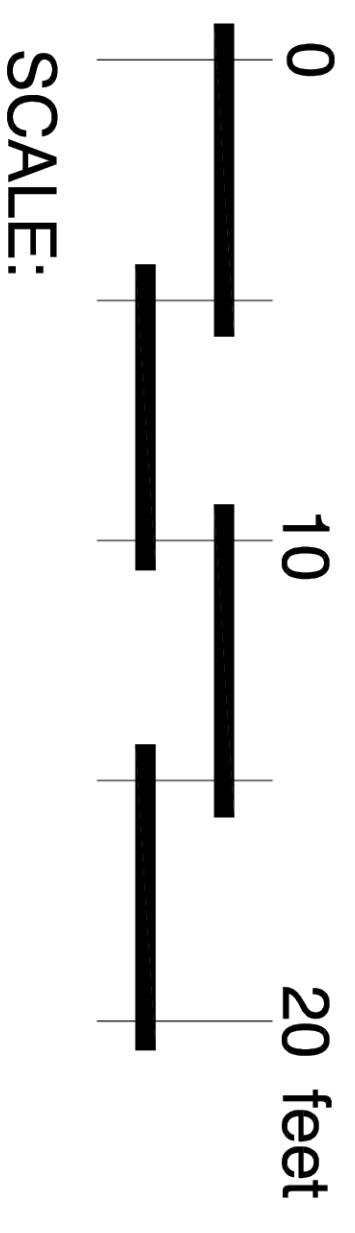

TRASH ENCLOSURE ELEVATIONS

CHARLES MORGAN & ASSOCIATES, LLC



7301 BEVERLY LANE
EVERETT, WA 98203

E-MAIL info@emaarch.com
PHONE 425-353-2888

PROJECT 231 UNIT LANDMARK AT CELEBRATION PARK APARTMENTS
LOCATION 13TH AVE S, FEDERAL WAY, WA
DEVELOPER DEVCO, LLC
CONTRACTOR HEARTLAND CONSTRUCTION, LLC

STATES LICENSED:
WASHINGTON IDAHO MONTANA NEVADA ILLINOIS
ARIZONA NEW MEXICO WYOMING COLORADO NEBRASKA MISSOURI

REGISTERED ARCHITECT
Charles E. Morgan
Charles E. Morgan
STATE OF WASHINGTON
DATE 21 FEB 20
REVISION

SHEET
A4.1T